

Legend


 Pump Station


Watermain

Diameter (mm)

- <100
- 100
- 150
- 200
- 250
- 300
- 400
- >400

 Pressure Zone Boundaries

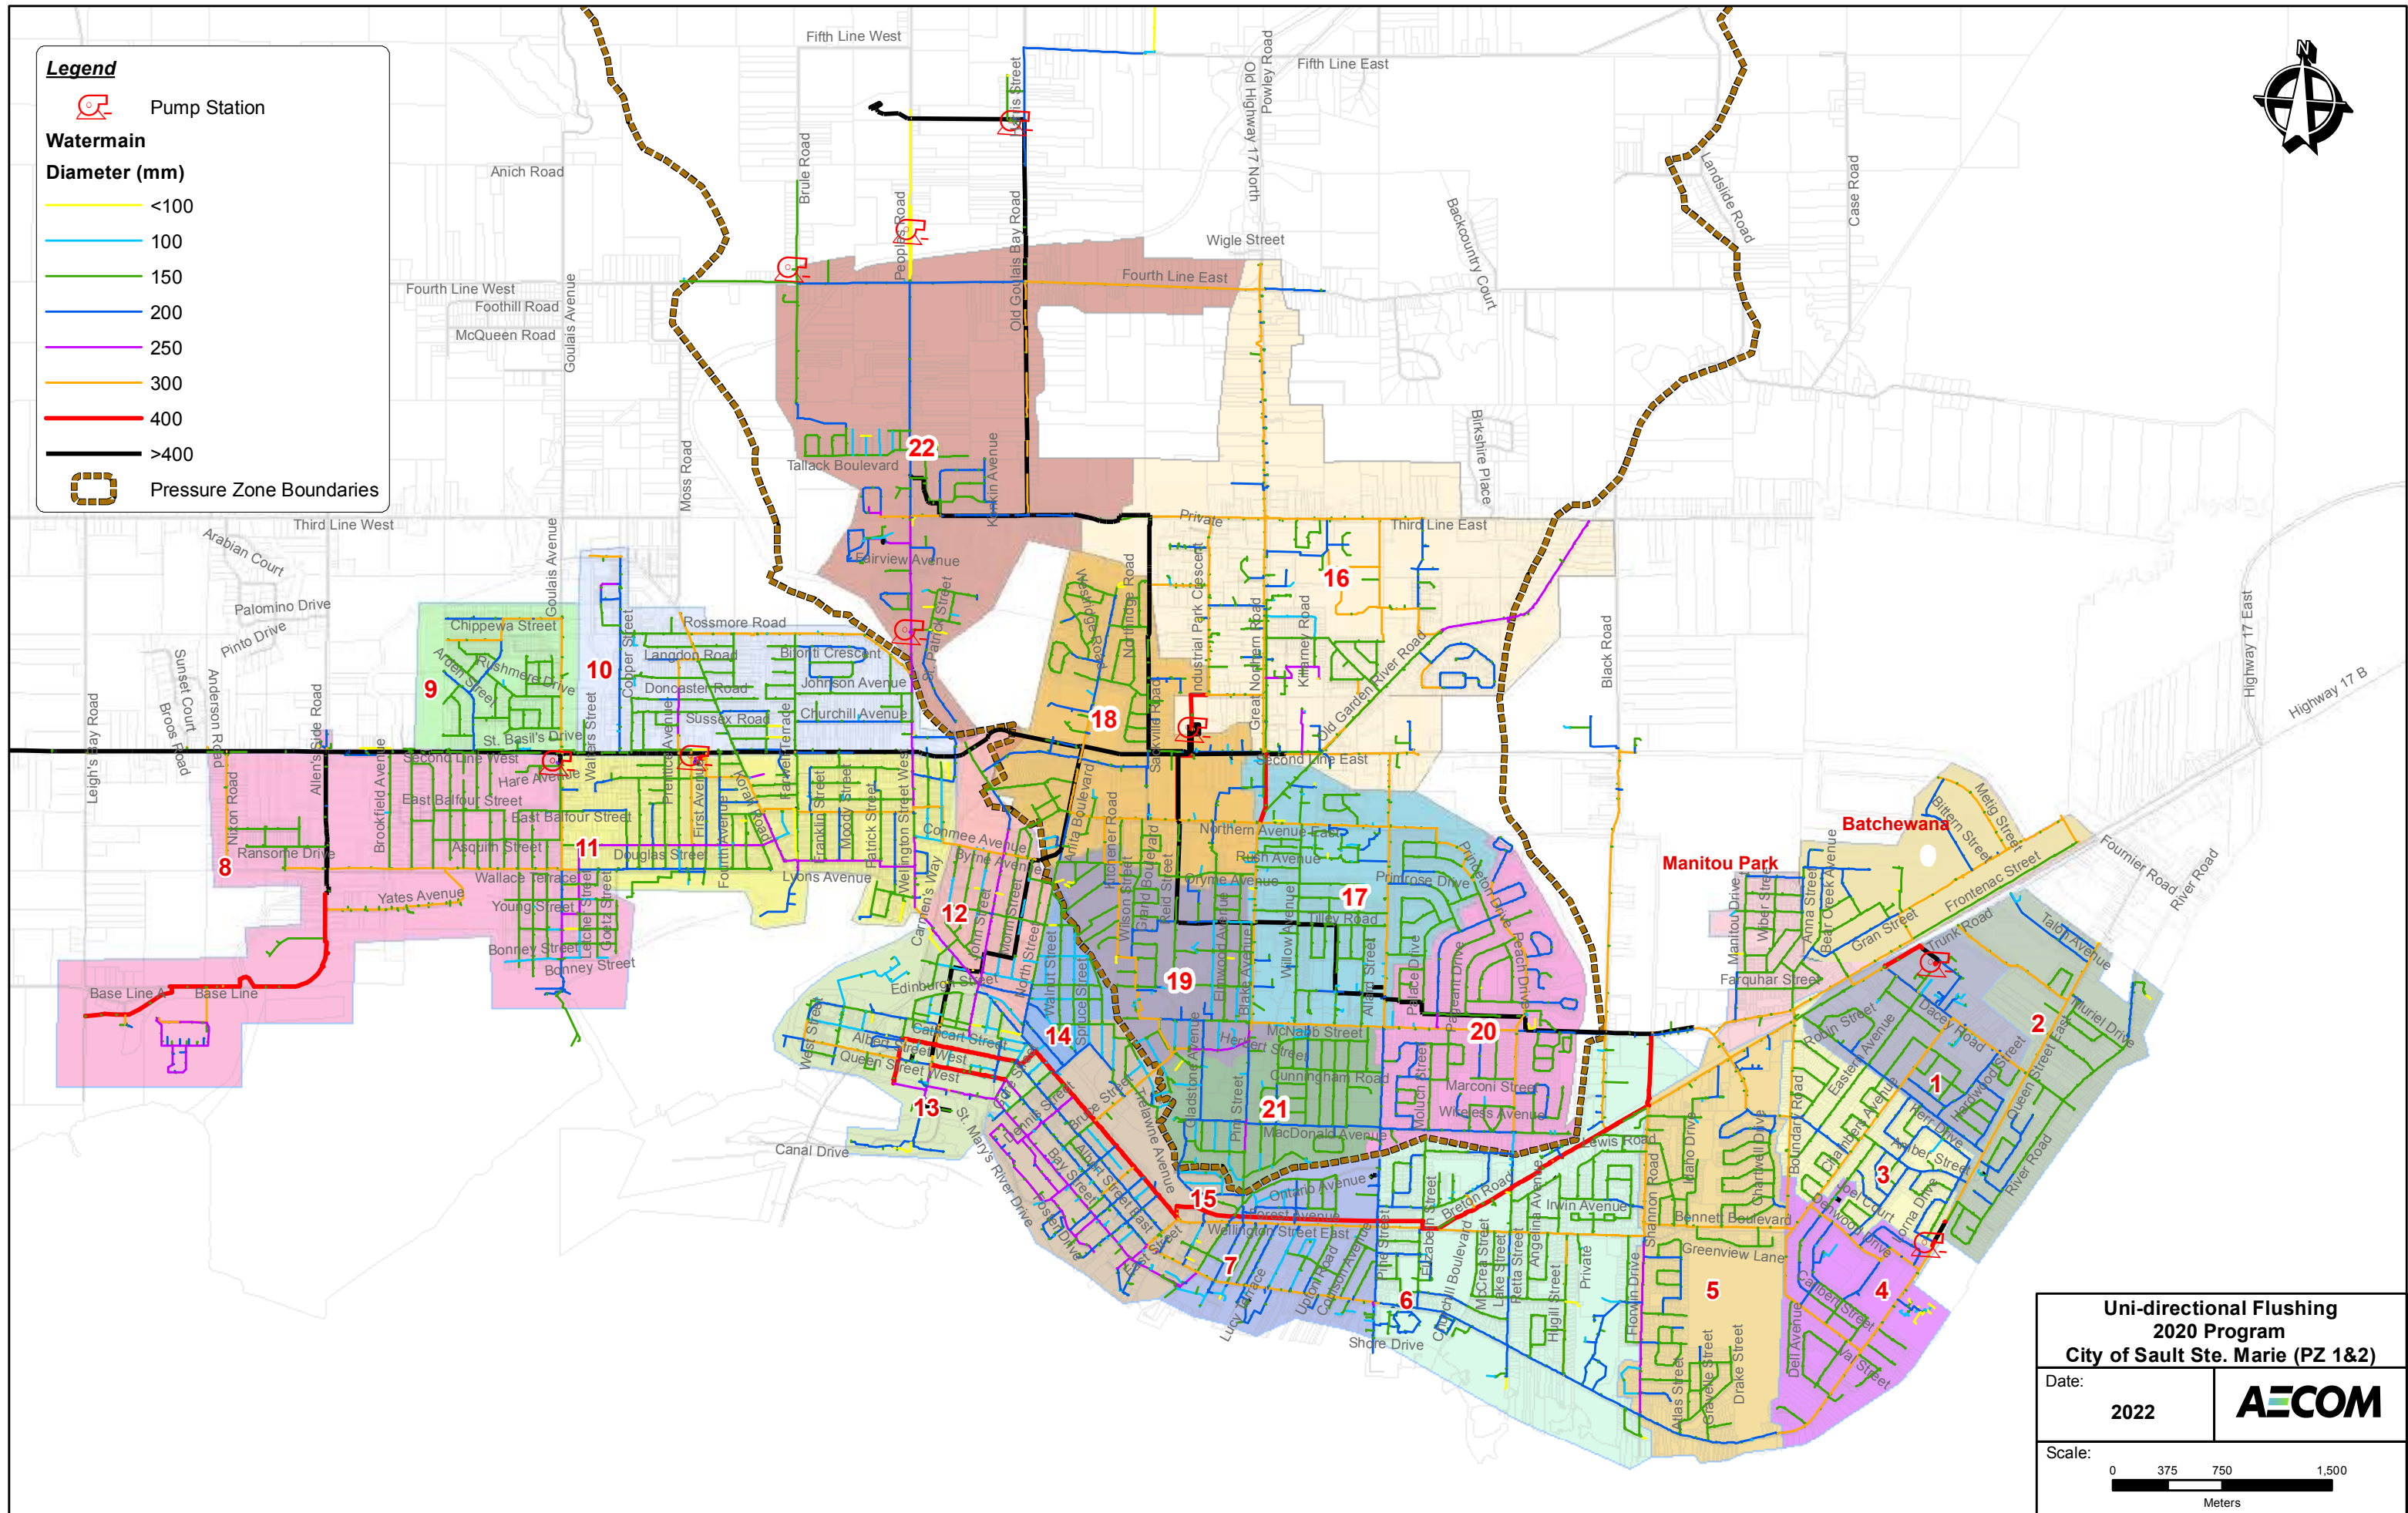

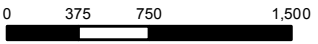Uni-directional Flushing 2020 Program City of Sault Ste. Marie (PZ 1&2)	
Date:	2022
Scale:	 Meters

AECOM